


THE SCORES

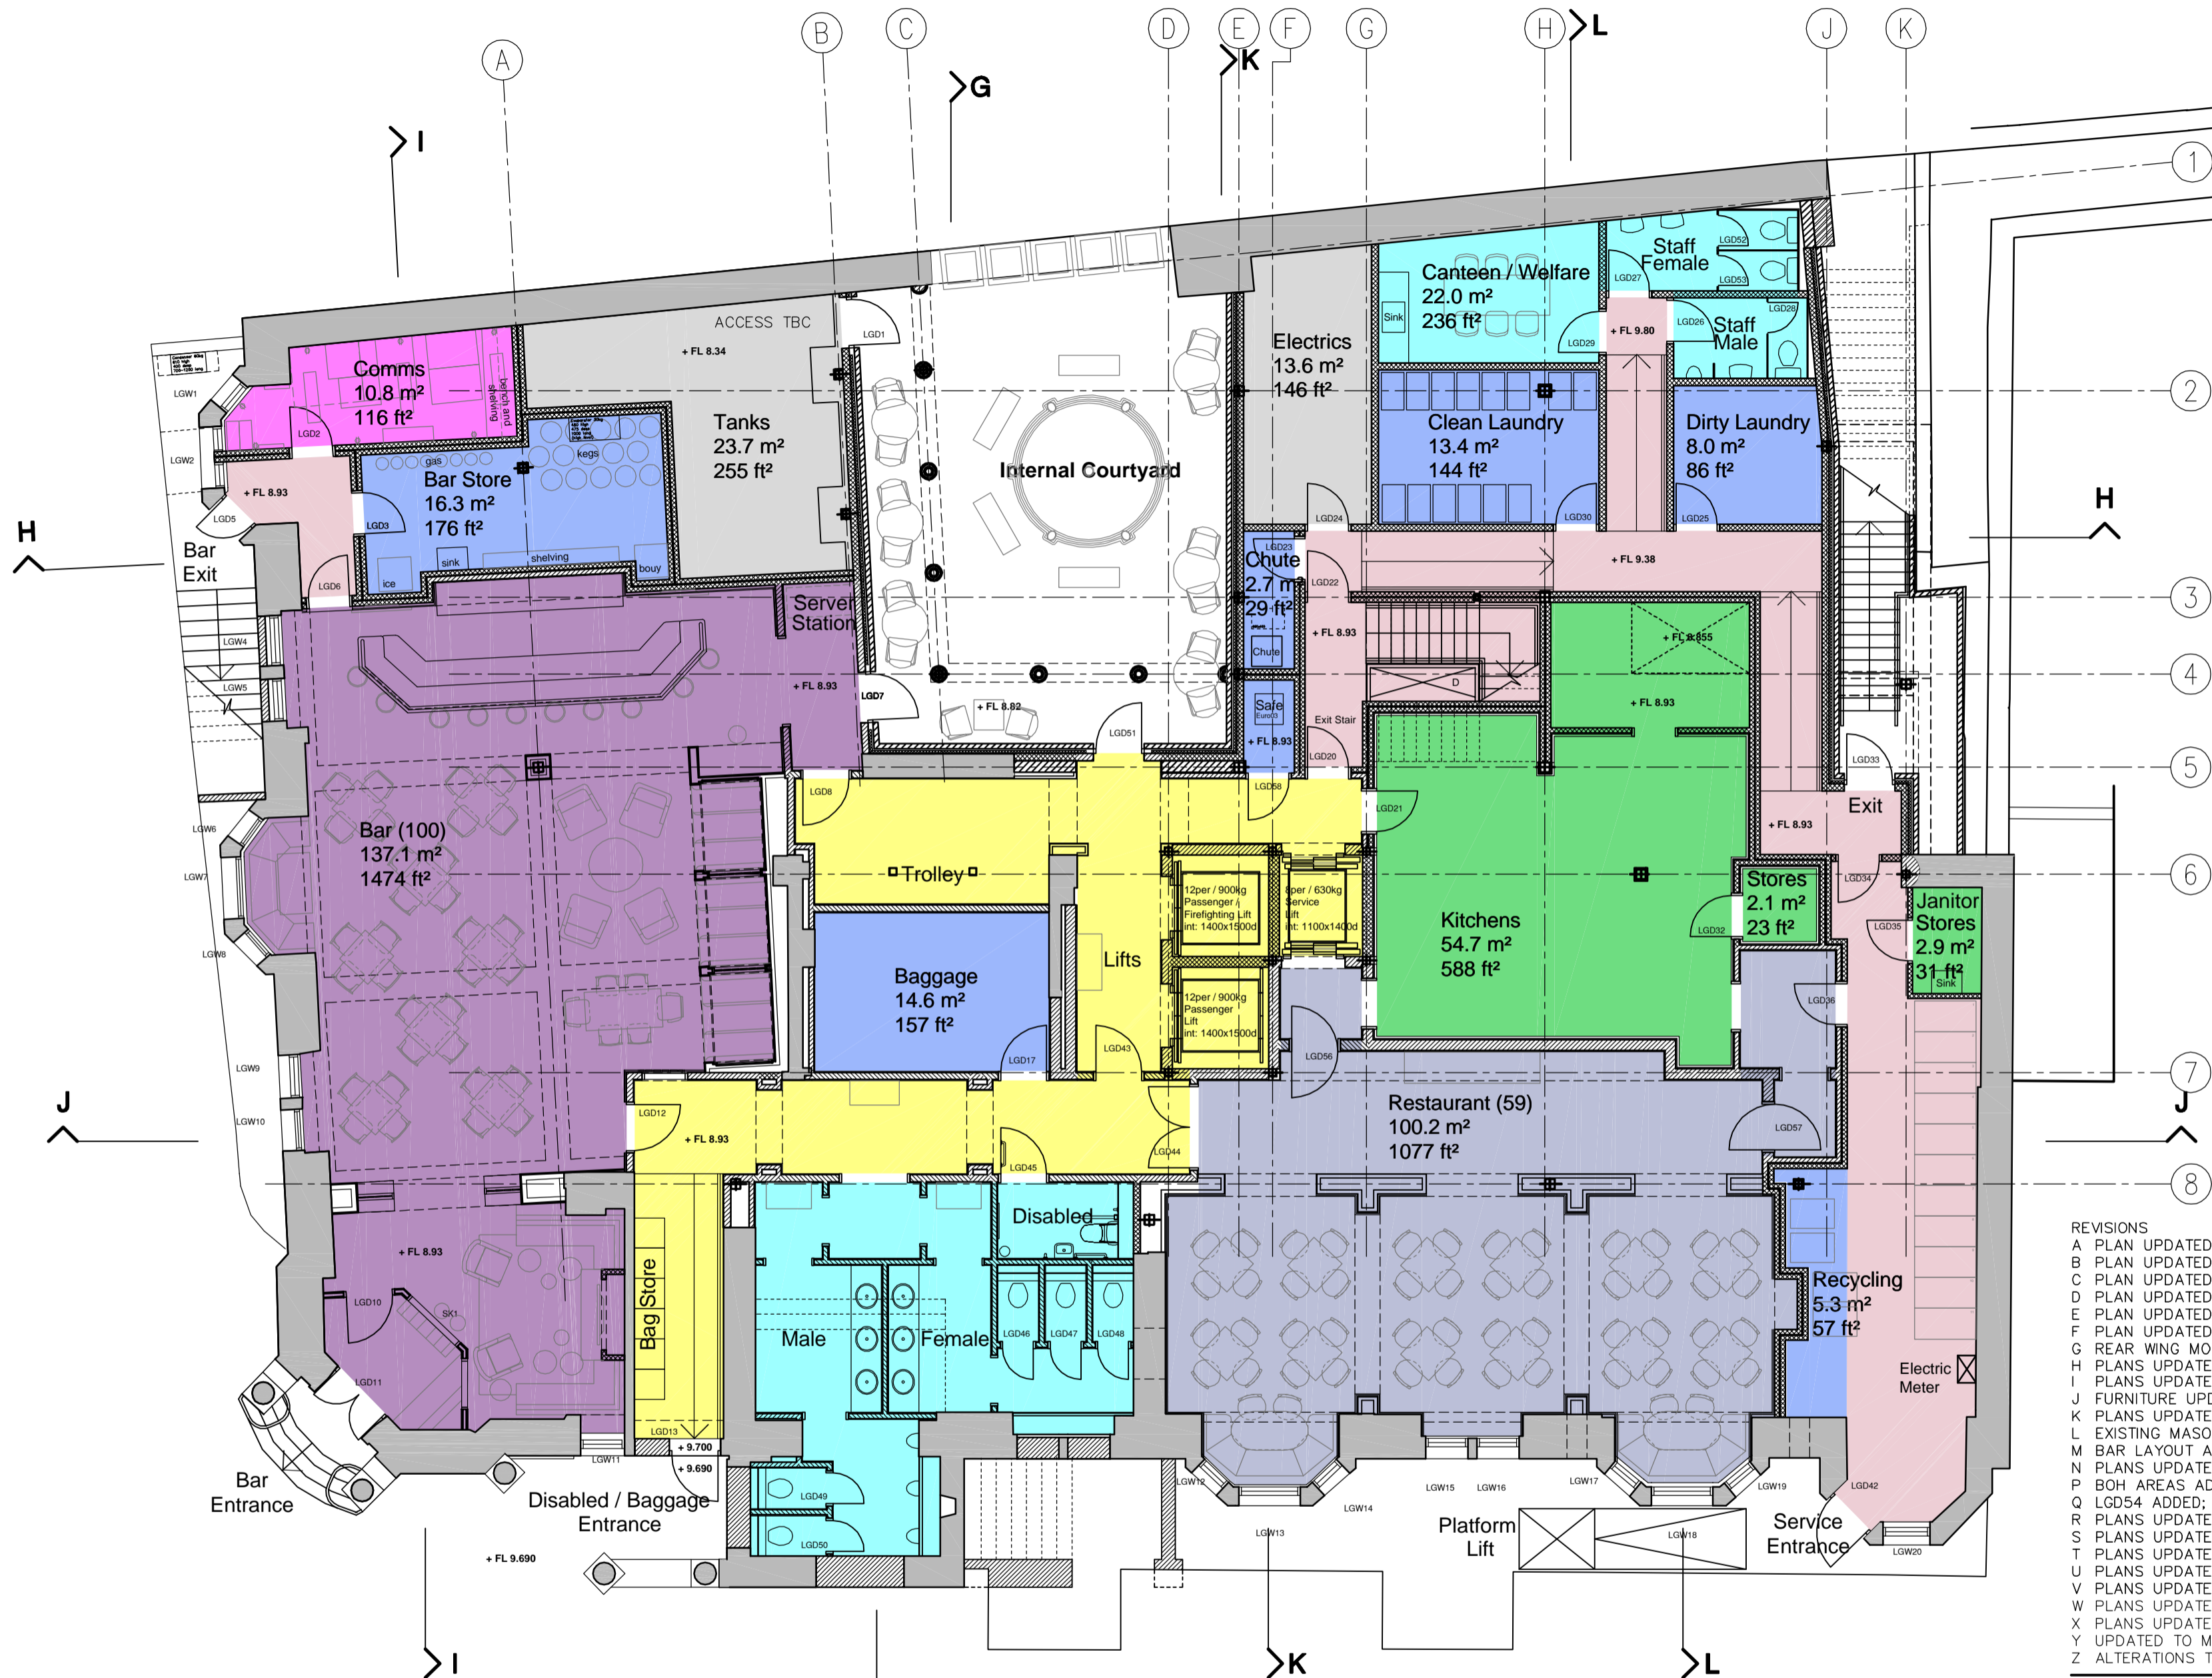

Gross Area		
Room Name	Floor Area - M ²	Floor Area - Ft ²
Lower Ground Floor	669.3 m ²	7195 Ft ²
	669.3 m ²	7195 Ft ²

Construction

REVISIONS

A	PLAN UPDATED WITH BOH COMMENTS	K Allan	13 Jan 2010
B	PLAN UPDATED FOLLOWING CLIENT REVIEW	K Allan	26 Jan 2010
C	PLAN UPDATED FOLLOWING CLIENT REVIEW	K Allan	23 Feb 2010
D	PLAN UPDATED FOLLOWING CLIENT COMMENT	K Allan	25 Feb 2010
E	PLAN UPDATED FOLLOWING CLIENT COMMENT	K Allan	3 Mar 2010
F	PLAN UPDATED FOLLOWING DESIGN TEAM COMMENT	K Allan	5 Mar 2010
G	REAR WING MOVED, PLANS UPDATED FOLLOWING COMMENT	K Allan	19 Mar 2010
H	PLANS UPDATED FOR PLANNING APPLICATION	J Hall	29 Apr 2010
I	PLANS UPDATED FOLLOWING CLIENT COMMENTS	K Allan	07 May 2010
J	FURNITURE UPDATED	J Hall	10 May 2010
K	PLANS UPDATED FOLLOWING DESIGN TEAM MEETING	K Allan	11 May 2010
L	EXISTING MASONRY GABLE RETAINED, PLANS RE-WORKED	K Allan	14 May 2010
M	BAR LAYOUT ADJUSTED	K Allan	28 May 2010
N	PLANS UPDATED FOLLOWING DESIGN REVIEW	K Allan	3 June 2010
P	BOH AREAS ADJUSTED	K Allan	18 June 2010
Q	LGD54 ADDED; LGD12 CHANGED TO DOUBLE LEAF	K Allan	12 Oct 2010
R	PLANS UPDATED FOLLOWING CLIENT COMMENTS	R Stewart	22 Oct 2010
S	PLANS UPDATED FOLLOWING CLIENT COMMENTS	R Stewart	05 Nov 2010
T	PLANS UPDATED FOLLOWING CLIENT COMMENTS	R Stewart	12 Jan 2011
U	PLANS UPDATED FOLLOWING DESIGN TEAM MEETING	R Stewart	24 Jan 2011
V	PLANS UPDATED FOLLOWING DESIGN TEAM MEETING	R Stewart	01 Mar 2011
W	PLANS UPDATED FOLLOWING CLIENT COMMENTS	R Stewart	22 Mar 2011
X	PLANS UPDATED FOLLOWING CLIENT COMMENTS	A Wight	01 Apr 2011
Y	UPDATED TO MATCH STRUCTURAL ENGINEER'S DRAWINGS	R Stewart	20 May 2011
Z	ALTERATIONS TO DOORS BETWEEN KITCHEN AND MPR	K Allan	18 Aug 2011

REVISIONS

AA	TANKS, MAIN STAIR, STAFF FACILITIES, JANITOR, LEVELS AND ENTRANCE RAMP ALTERED; EXTERNAL RETAINING WALL REMOVED	R Stewart	02 Dec 2011
BB	GENERAL UPDATE	J Chapman	22 Feb 2012
CC	BAR: 2-SEAT TABLE REPLACED WITH 4-SEAT TABLE	J Chapman	06 Mar 2012
DD	ENTRANCE RAMP MODIFIED	R Stewart	15 Mar 2012
EE	BAR, BAR STORE, MALE WC, DISABLED WC, BAGGAGE, TROLLEY, SAFE, RESTAURANT, RECYCLING, JANITOR & KITCHEN STORE AMENDED; MAIN STAIR REMOVED; COURTYARD ACCESS ALTERED; BOH FLOOR LEVELS ALTERED	R Stewart	23 May 2012
FF	BAR & BAR STORE AMENDED	R Stewart	28 Jun 2012
GG	LGD12 & LGD8 SWING AMENDED	R Stewart	08 Aug 2012
HH	PARTITIONS IN RESTAURANT AMENDED	R Stewart	15 Oct 2012

HAMILTON GRAND
ST ANDREWS

LOWER GROUND FLOOR PLAN
SKETCH

